
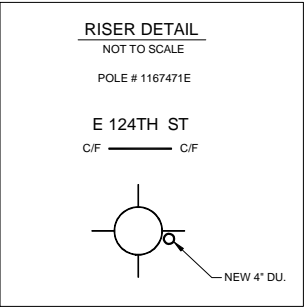


PLACEMENT DATA

- ① PL 8" 1-4" C-PC
PTS 77 OR EQUIV.
PM 1 DU 8"
DE&CAP AT P/L FOR SUB'S TO PICK UP
R/C 4C

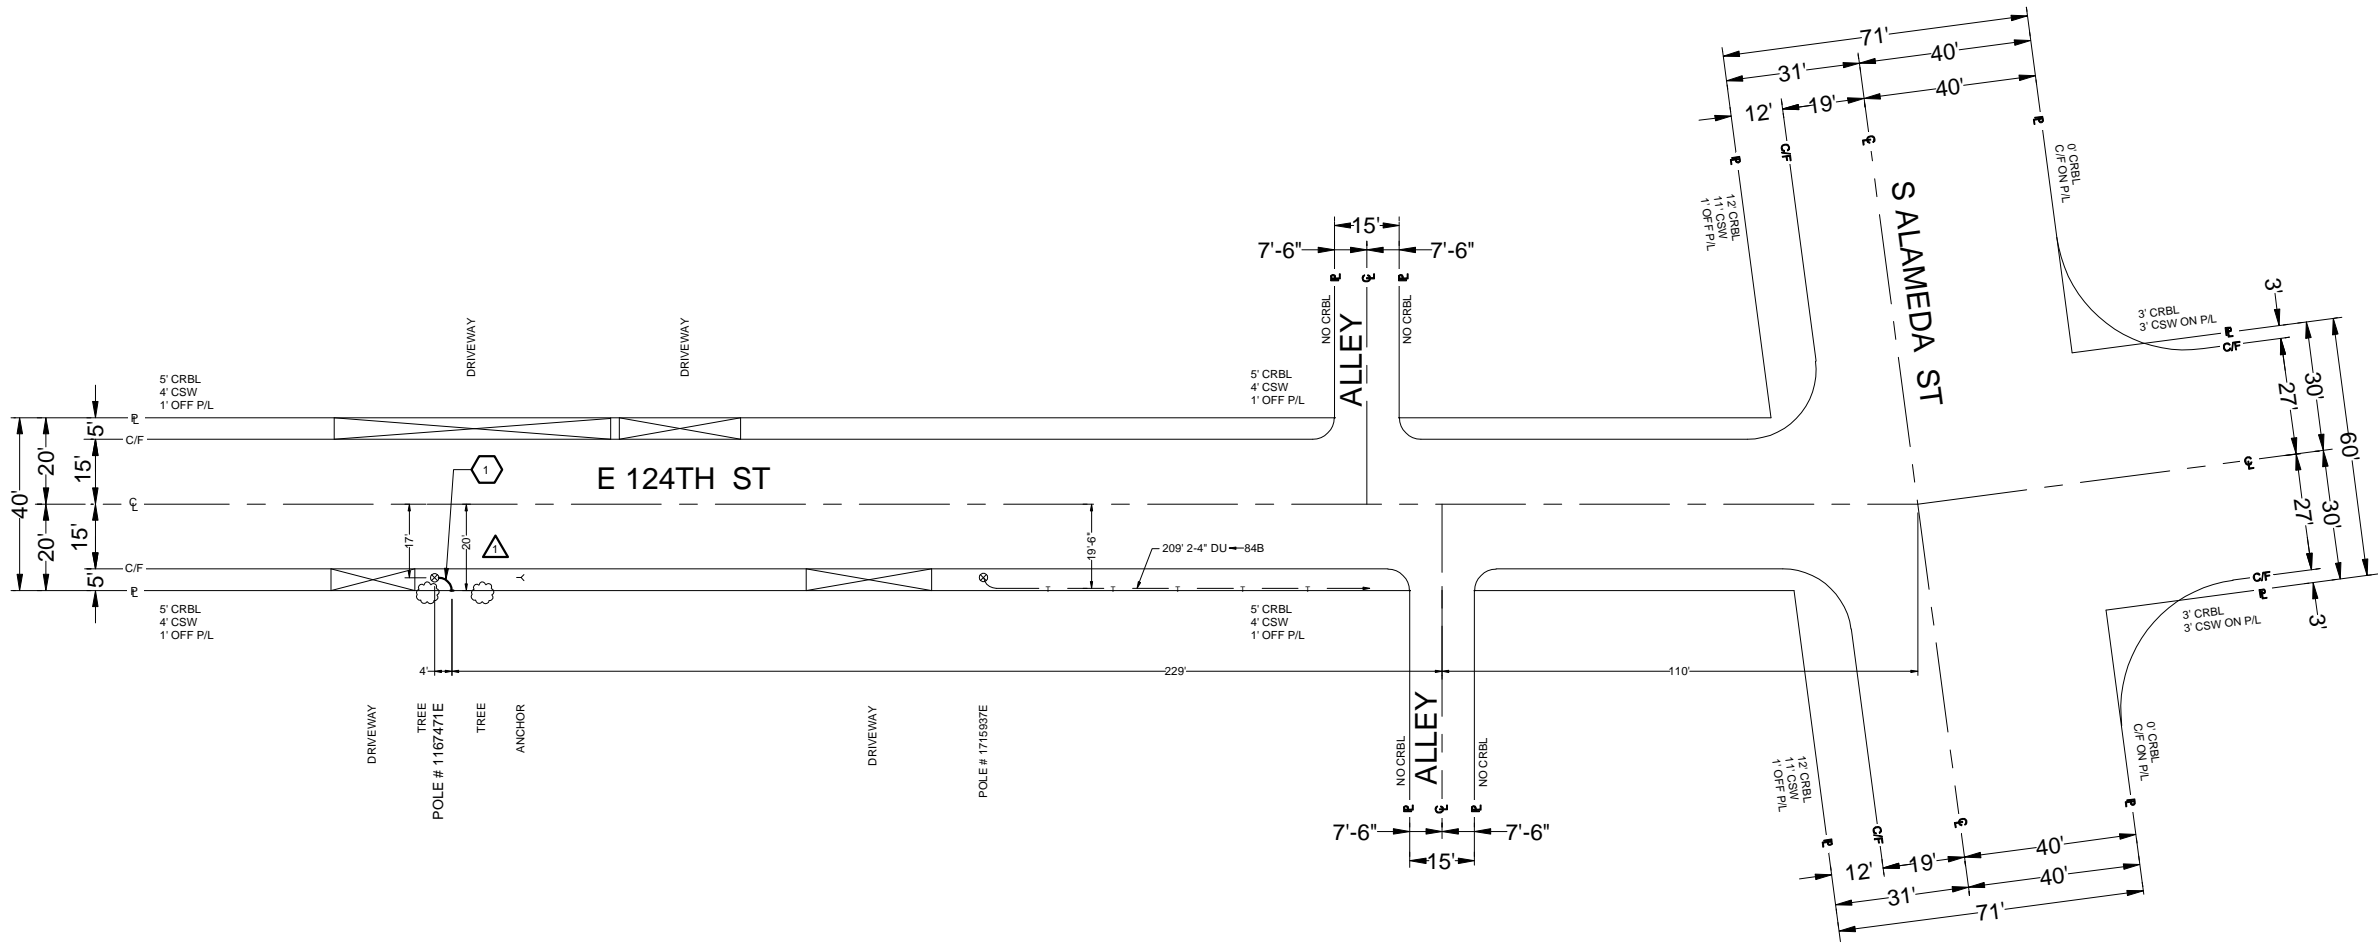

CONDUIT CURVE DATA			
	ANGLE	RADIUS	LENGTH
	90° 00' 00"	3'	4'-9"

Consulting, LLC
1700 E. Garry Ave., Suite 210
Santa Ana, CA 92705
(949) 250-0004 / FAX (949) 250-0006



CONSTRUCTION REQUIREMENTS

1. MAINTAIN MINIMUM COVER OF 36" BELOW FLOW LINE.
2. VERIFY EXISTING SUBSTRUCTURES PRIOR TO EXCAVATION.
3. ALL 4" TO CONFORM TO PTS.-77 OR EQUIVALENT.
4. ALL 2" TO CONFORM TO PTS.-66 OR EQUIVALENT.
5. ALL BACKFILL TO BE SAND 12" BELOW AND 6" ABOVE.
6. DO NOT BACKFILL OVER ANY TELEPHONE BURIED SPLICE LOCATIONS UNTIL AUTHORIZED BY TELEPHONE COMPANY INSPECTOR.
7. PLACE # 6 TINNED GROUND WIRE AT BONDING POINTS. (SEE BONDING DETAIL)
8. PLACE PULL ROPE IN NEW CONDUIT.
9. DO NOT CUT CURB & GUTTER
10. ALL SURFACES AND LANDSCAPES WHICH HAVE BEEN REMOVED OR DAMAGED IN THE COURSE OF CONSTRUCTION SHALL BE RECONSTRUCTED OR REPLACED TO AT LEAST EQUAL OR BETTER THAN THE PREVIOUS OR ADJACENT SURFACE.
11. ALL TRAFFIC CONTROL TO BE IN ACCORDANCE WITH THE CALIFORNIA MANUAL ON UNIFORM TRAFFIC CONTROL DEVICES (MUTCD) LATEST EDITION.
12. PER AT&T GUIDELINES, ALL HANDHOLES, SPLICE BOXES, AND MANHOLES TO BE PURCHASED FROM EITHER NEWBASE OR UTILITY VAULT.

THIS PROJECT REQUIRES EXCAVATION. CONSTRUCTION WILL UTILIZE AND IMPLEMENT ALL BEST MANAGEMENT PRACTICES (BMPs) AS REQUIRED TO ENSURE COMPLIANCE WITH AT&T POLICY LETTER ISSUE FEBRUARY 21, 2003 AND REVISED IN OCTOBER 2005 BY ENVIRONMENTAL MANAGEMENT CONCERNING STORM WATER PERMITTING AND STORM WATER POLLUTION PREVENTION PLANS (SWPPP's) AND IN ACCORDANCE WITH THE CLEAN WATER ACT (1972) AND EPA REGULATIONS PUBLISHED IN 1990 AS MODIFIED BY THE PHASE II RULE IN 1999.

LOCATION:
E 124TH ST, S/S OF STREET, 343' W/O C/L OF S ALAMEDA ST.

DESCRIPTION:
PLACE 8" OF 1-4" DUCT FROM POLE # 1167471E TO P/L, DE&CAP AT P/L FOR SUB'S TO PICK UP.

BACKFILL SHALL BE PER CITY OF LOS ANGELES COUNTY STANDARDS.

STREET TYPE	SOIL CLASS	PROPOSED BACKFILL
MAJOR	N/A	N/A
SECONDARY	N/A	N/A
LOCAL	N/A	N/A
ALLEY	N/A	N/A

CONDUIT RECORD: A104C476-1
WEBSTER ST AND 124TH ST.
EAST AND WEST ALAMEDA

SUB MAP #: N/A

STREET NAME N/A

MATERIAL N/A

LINEAR FEET N/A



EXCAVATION DATA

CITY OF: LOS ANGELES COUNTY
PLACING: UG CONDUIT

EXCAVATION IN CONCRETE SIDEWALK	4' X 1' = 4 SQ FT
EXCAVATION IN ASPHALT STREET	
EXCAVATION IN CONCRETE STREET	
EXCAVATION IN DIRT	1' X 1' = 1 SQ FT
EXCAVATION IN ASPHALT ALLEY	

TOTAL EXCAVATION: 5 SQ FT
NUMBER OF CUTS: 1

DATE	ATTID	LAYOUT ENGINEER
DRAWN	10/7/13	CHC/MM7007
CHECKED		
APPROVED		

DATE	REVISIONS	TELEPHONE NUMBER
		949-204-3317
		A1-04
		CENTRAL OFFICE
		COMPTON

SCALE	THOMAS GUIDE	UNDERGROUND CONSTRUCTION PROJECT NUMBER
1" = 20'	734-J1	9211865

FILENAME: A104 9211865.dwg
DRAWING: 1/1